

PLAN OF SURVEY OF
PART OF THE WEST HALF OF LOT 3
CONCESSION 6,
EAST OF HURONTARIO STREET
(GEOGRAPHIC TOWNSHIP OF MONO)
TOWN OF MONO
COUNTY OF DUFFERIN

LEGEND:

Q DONATES SURVEY INSTRUMENT SET
Q DONATES SURVEY INSTRUMENT LOANS
Q DONATES 23.4 mm x 12.16 mm LONG MCH EAR
Q DONATES 12.5 mm x 6.09 mm LONG MCH EAR
Q DONATES 12.5 mm x 6.09 mm LONG MCH EAR
Q DONATES RING TO MCH EAR
Q DONATES NOT TO SCALP
Q DONATES HEARD
Q DONATES WITHIN'S MONUMENT
Q DONATES R.M. GUNN, O.I.
Q 1253 P.J. CULLEN, O.I.
Q DONATES POST AND NAIL FORCE
Q DONATES SHAKA AAL, FENCE
Q 11 P.I. WALLING, O.I.
Q DONATES DONATED PLAN 72-4157
Q DONATES EAST OF COLUMBIA STREET
Q DONATES P.J. WALLING, O.I.

SCHEDULE OF PARTS				
PART	LOT	CONCERN	TOWN	PJUL
1	PART OF THE WEST HALF OF LOT 3	E. L.H.S.	W340	ALL OF 34086-0019 (LT
2			(ECONOMIC TOWNSHIP OF WIND)	

NOTE

(1) BEARINGS ARE ASTRONOMIC AND ARE REFERRED TO THE EASTERLY LIMIT OF PART 1, DEPOSITED PLAN 7R-4157 AND SHOWN AS N 10°27'00" W.

(2) ALL MEASUREMENTS ARE IN METRES AND MAY BE CONVERTED TO FEET BY DIVIDING BY 0.3048

I REQUIRE THIS PLAN TO BE
DEPOSITED UNDER THE LAND TITLES
ACT.

DATE: JANUARY 15, 2013

...

P.J. WILKINS,
ONTARIO LAND SURVEYOR


PLAN 7R- 6146

RECEIVED AND DEPOSITED

DATE: February 21, 2013

[Handwritten signature]

REPRESENTATIVE FOR THE
LAND REGISTRAR FOR THE LAND
TITLES DIVISION OF DISTRICT 4

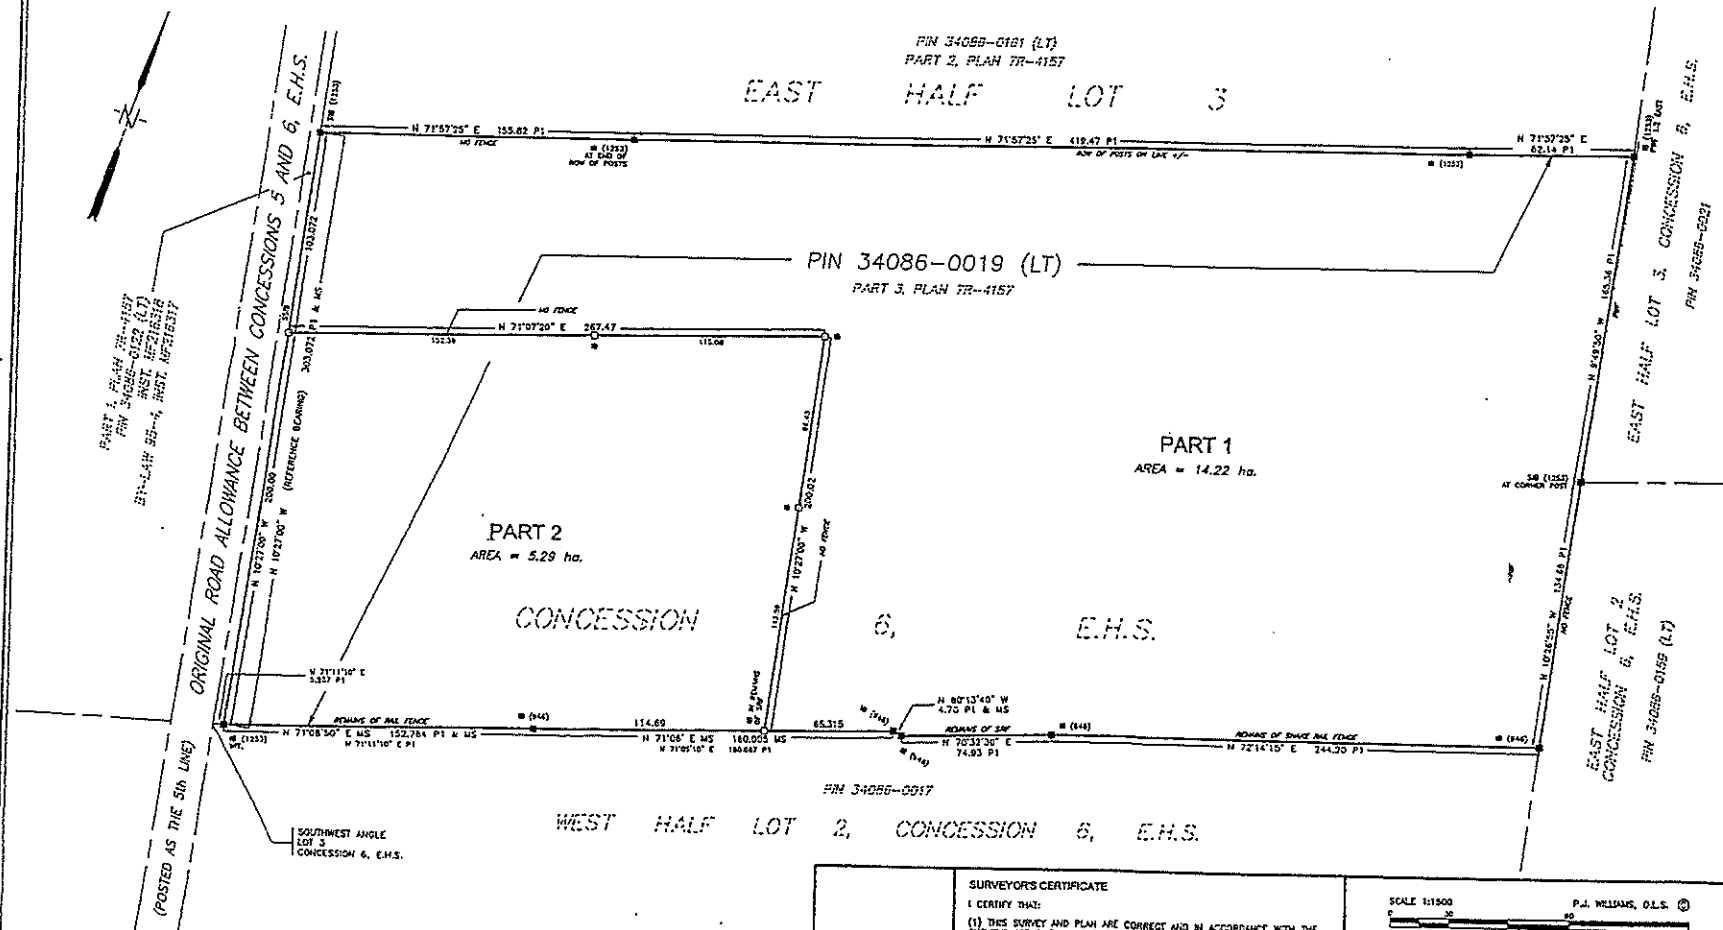

SURVEYORS CERTIFICATE

I CERTIFY THAT:

(1) THIS SURVEY AND PLAN ARE CORRECT AND IN ACCORDANCE WITH THE SURVEYS ACT, THE SURVEYORS ACT AND THE LAND TITLES ACT AND THE REGULATIONS MADE UNDER THEM.

(2) THIS SURVEY WAS COMPLETED ON: DECEMBER 19, 2012.

[Signature]
P.J. [illegible], G.L.S.

JANUARY 15, 2013

DATE: _____

SCALE 1:1500 P.J. WILLIAMS, D.L.S. ©

P.J. WILLIAMS, ONTARIO LAND SURVEYOR

OFFICE ADDRESS: 413 FIRST AVENUE EAST, SHELBURNE, ONTARIO, L0N
 PHONES: (519) 961-6231, (519) 925-0057 FAX: (519) 961-6231
 E-MAIL: pj@2271.com

PROJECT: GASA
ACROSS SEAS - 2